

DARLINGTON ARTS CENTER

SITE PLAN - PHASE 1

DRAWING TITLE:
SITE PLAN - PHASE 1

PROJECT NAME:
DARLINGTON ARTS CENTER - SENSORY PLAY SPACE

SCALE:
 1/8" = 1'-0"


DATE:
 3/11/2023

PROJECT NO.:

DRAWING NO.:


SK-002A

OWNERSHIP AND USE OF DOCUMENTS, DRAWINGS, & SPECIFICATIONS, AS INSTRUMENTS OF PROFESSIONAL SERVICE, ARE AND SHALL REMAIN THE PROPERTY OF THE ARCHITECT. THESE DOCUMENTS ARE NOT TO BE USED, IN WHOLE OR IN PART, FOR ANY PROJECT OR PURPOSE WHATSOEVER.

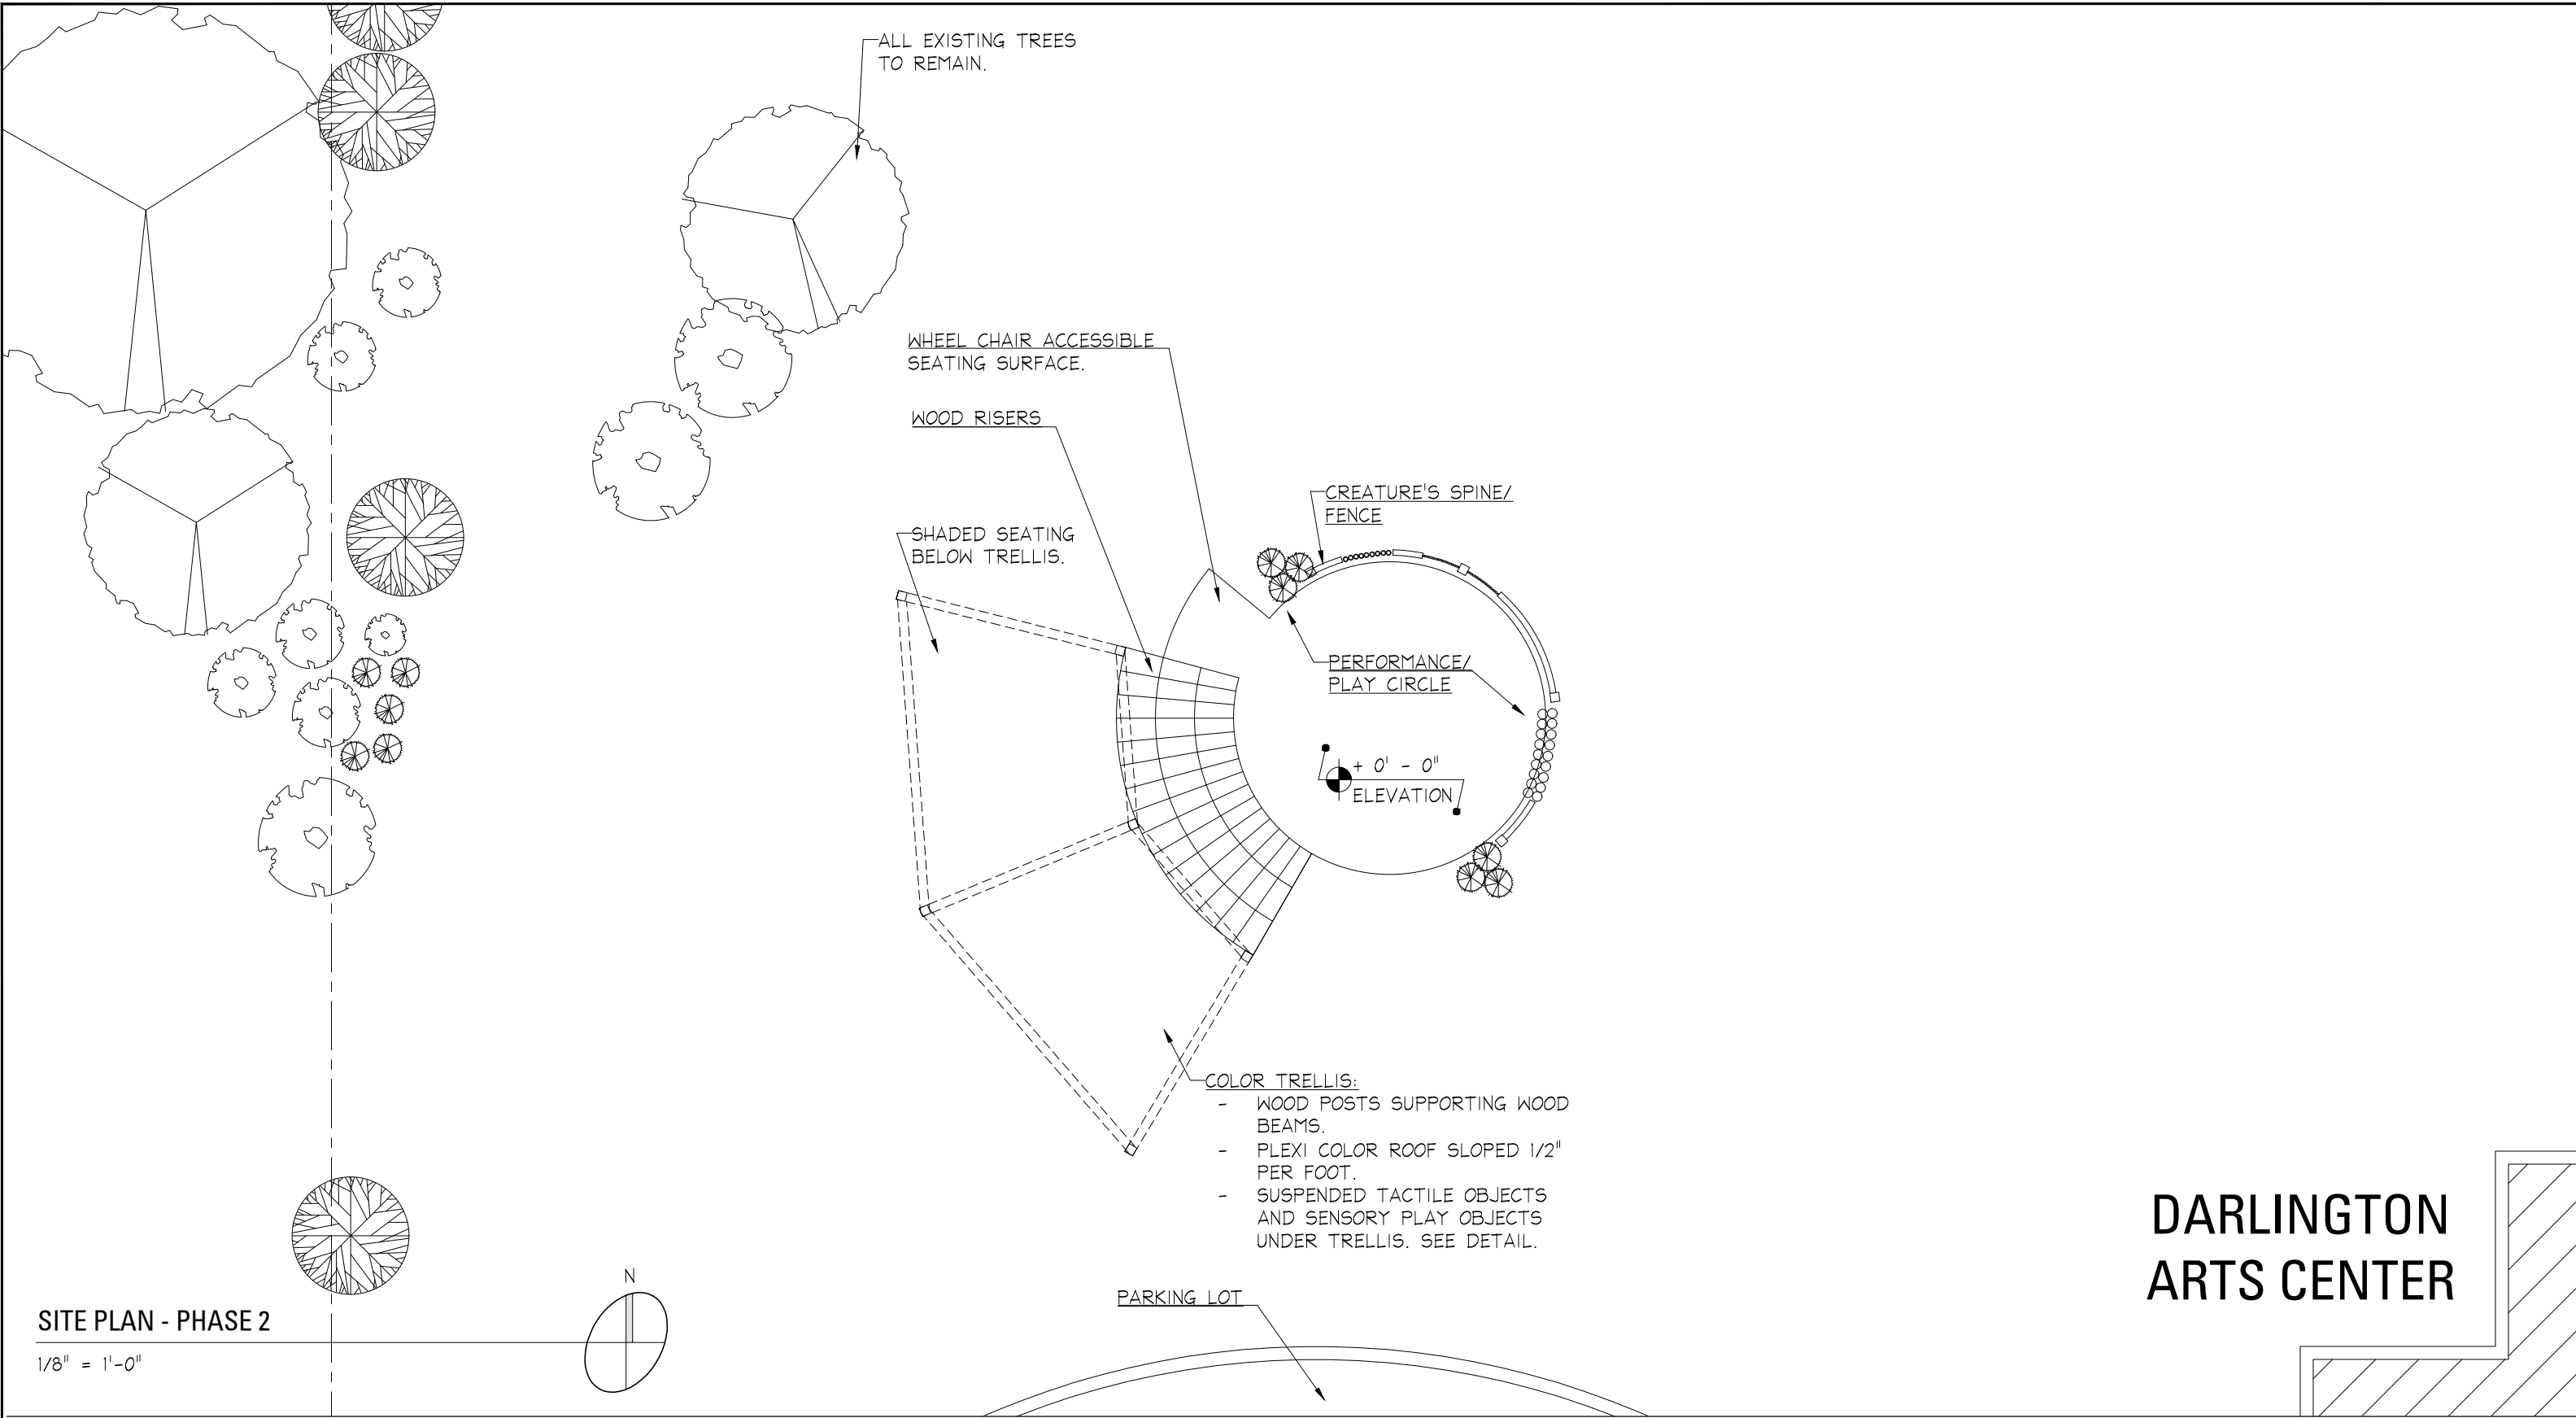

SITE PLAN - PHASE 2

1/8" = 1'-0"

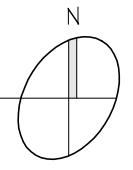

DARLINGTON ARTS CENTER

DRAWING TITLE:
SITE PLAN - PHASE 2

PROJECT NAME:
DARLINGTON ARTS CENTER - SENSORY PLAY SPACE


SCALE:
1/8" = 1'-0"

DATE:
3/11/2023

PROJECT NO.:

DRAWING NO.:

SK-002B

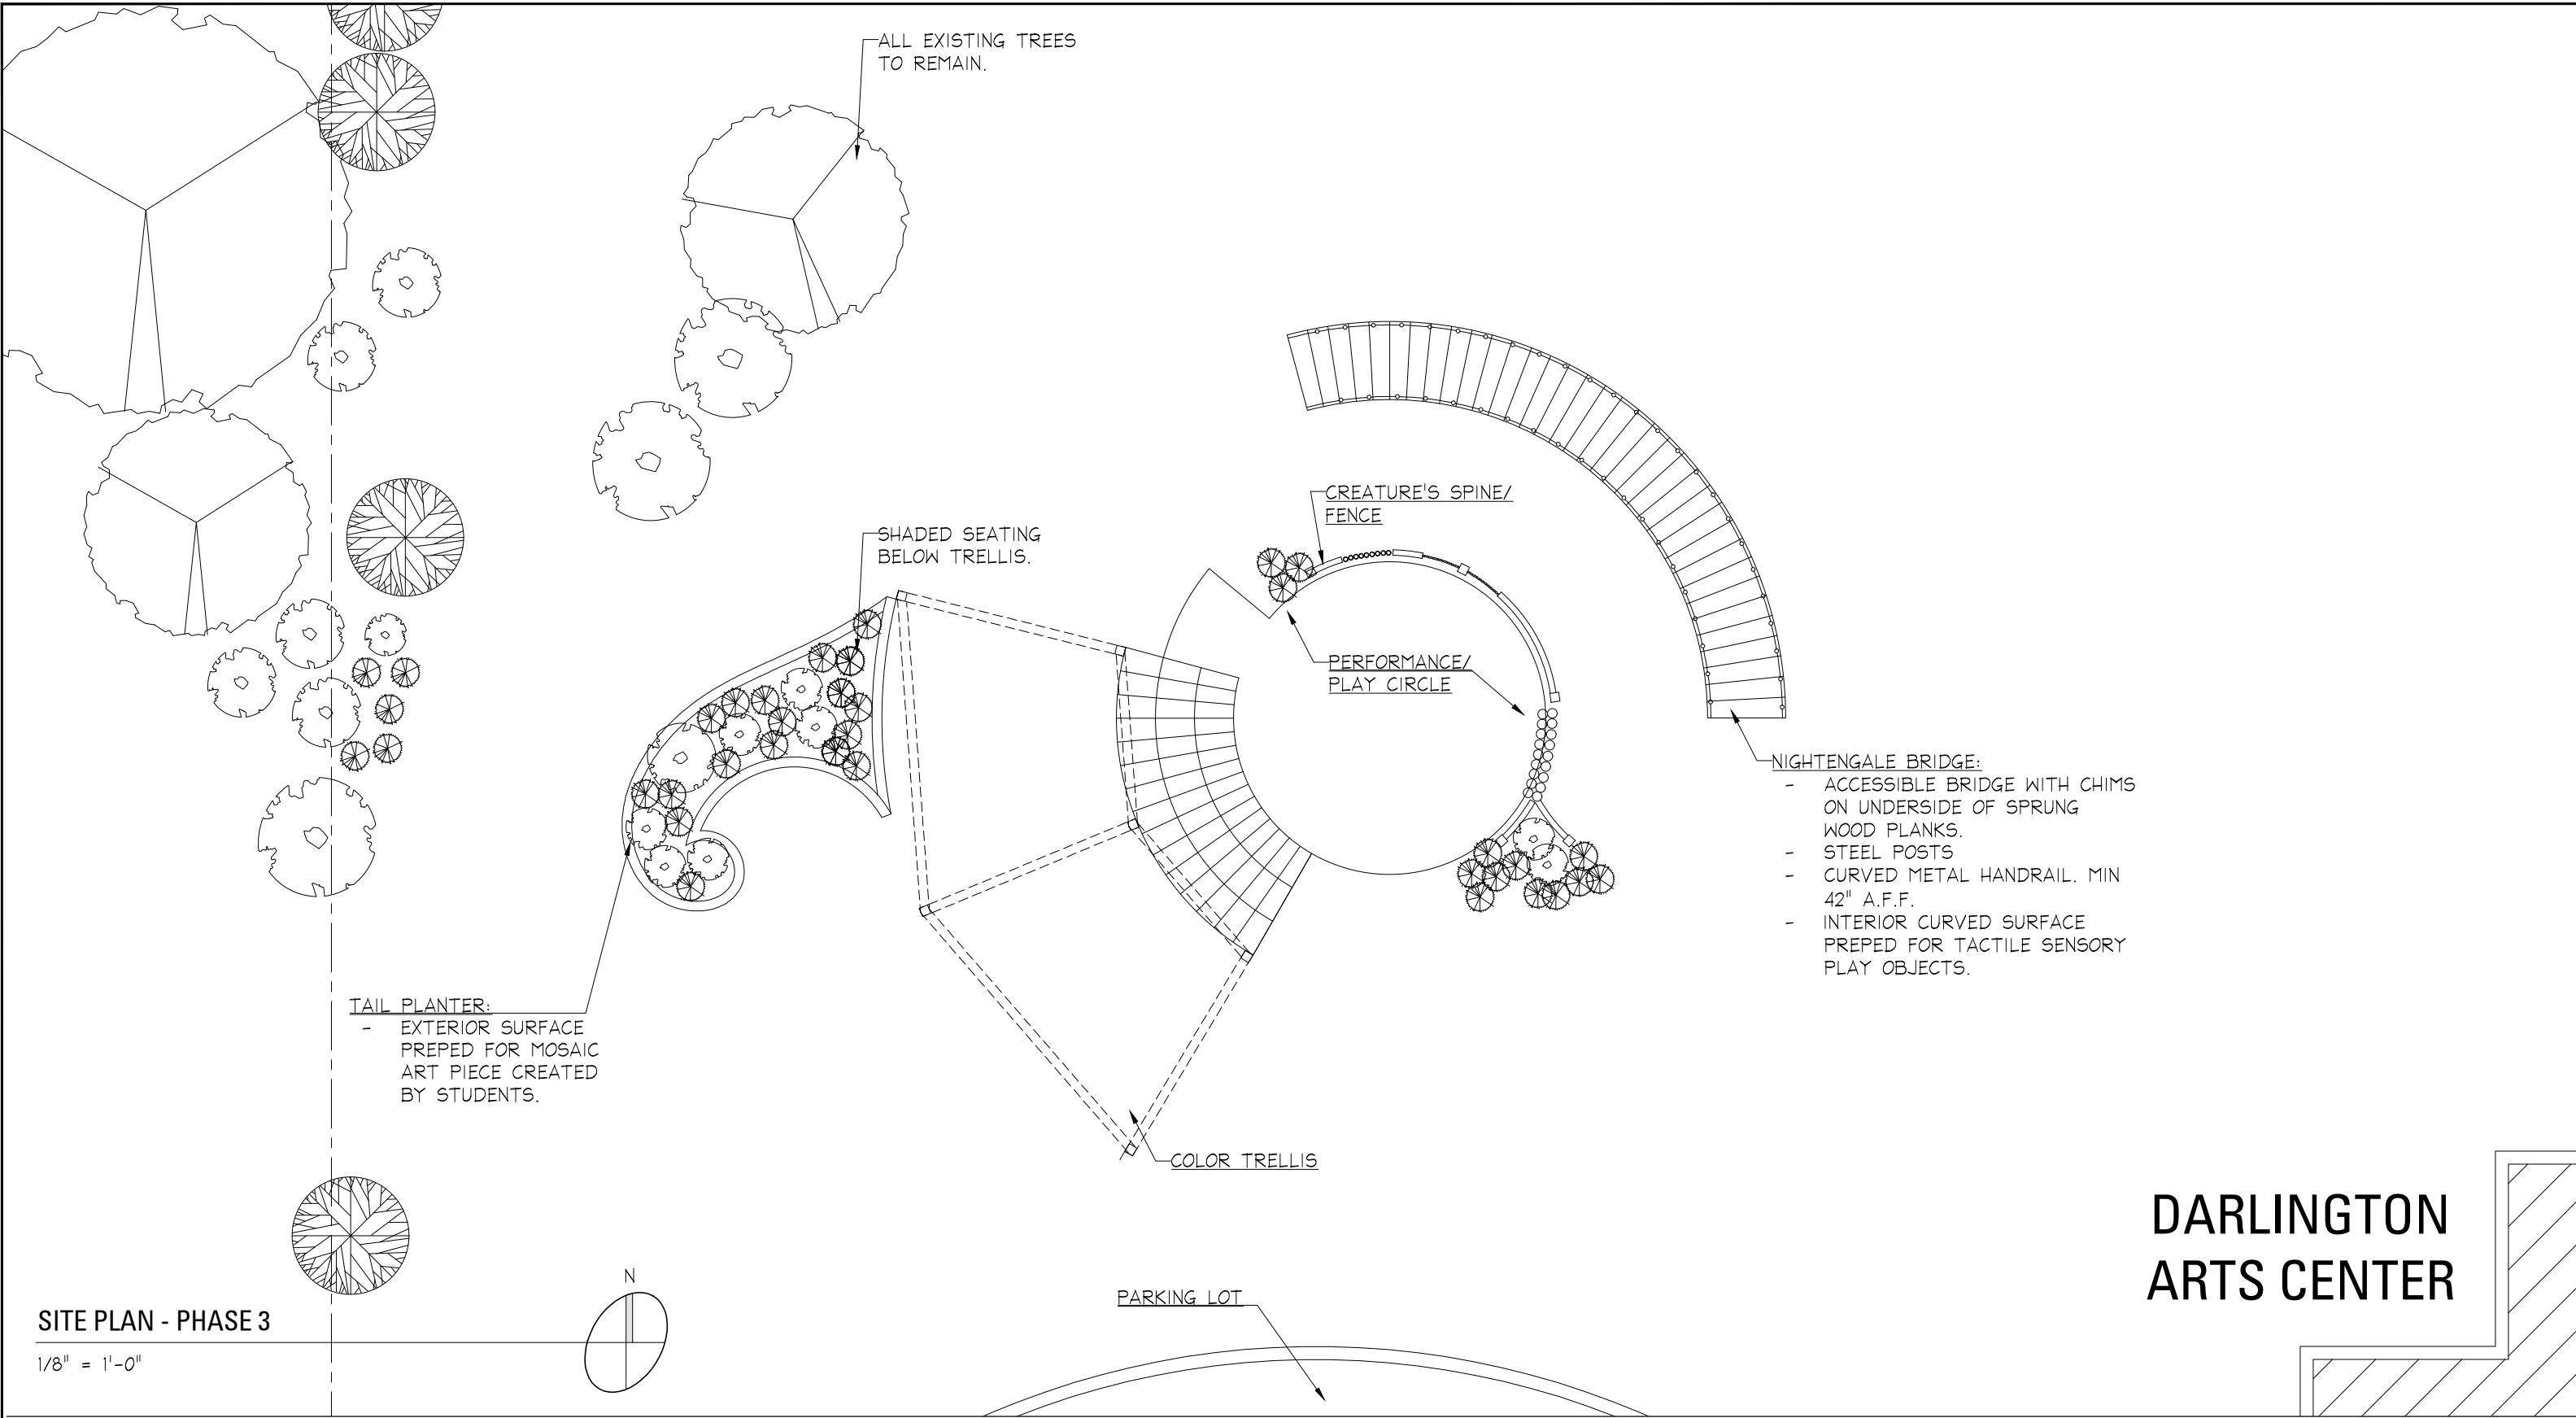

SITE PLAN - PHASE 3

1/8" = 1'-0"

DARLINGTON ARTS CENTER

DRAWING TITLE:
SITE PLAN - PHASE 3

PROJECT NAME:
DARLINGTON ARTS CENTER - SENSORY PLAY SPACE

SCALE:
1/8" = 1'-0"


DATE:
3/11/2023

PROJECT NO.:

DRAWING NO.:


SK-002C

OWNERSHIP AND USE OF DOCUMENTS, DRAWINGS, & SPECIFICATIONS, AS INSTRUMENTS OF PROFESSIONAL SERVICE, ARE AND SHALL REMAIN THE PROPERTY OF THE ARCHITECT. THESE DOCUMENTS ARE NOT TO BE USED, IN WHOLE OR IN PART, FOR ANY PROJECT OR PURPOSE WHATSOEVER.

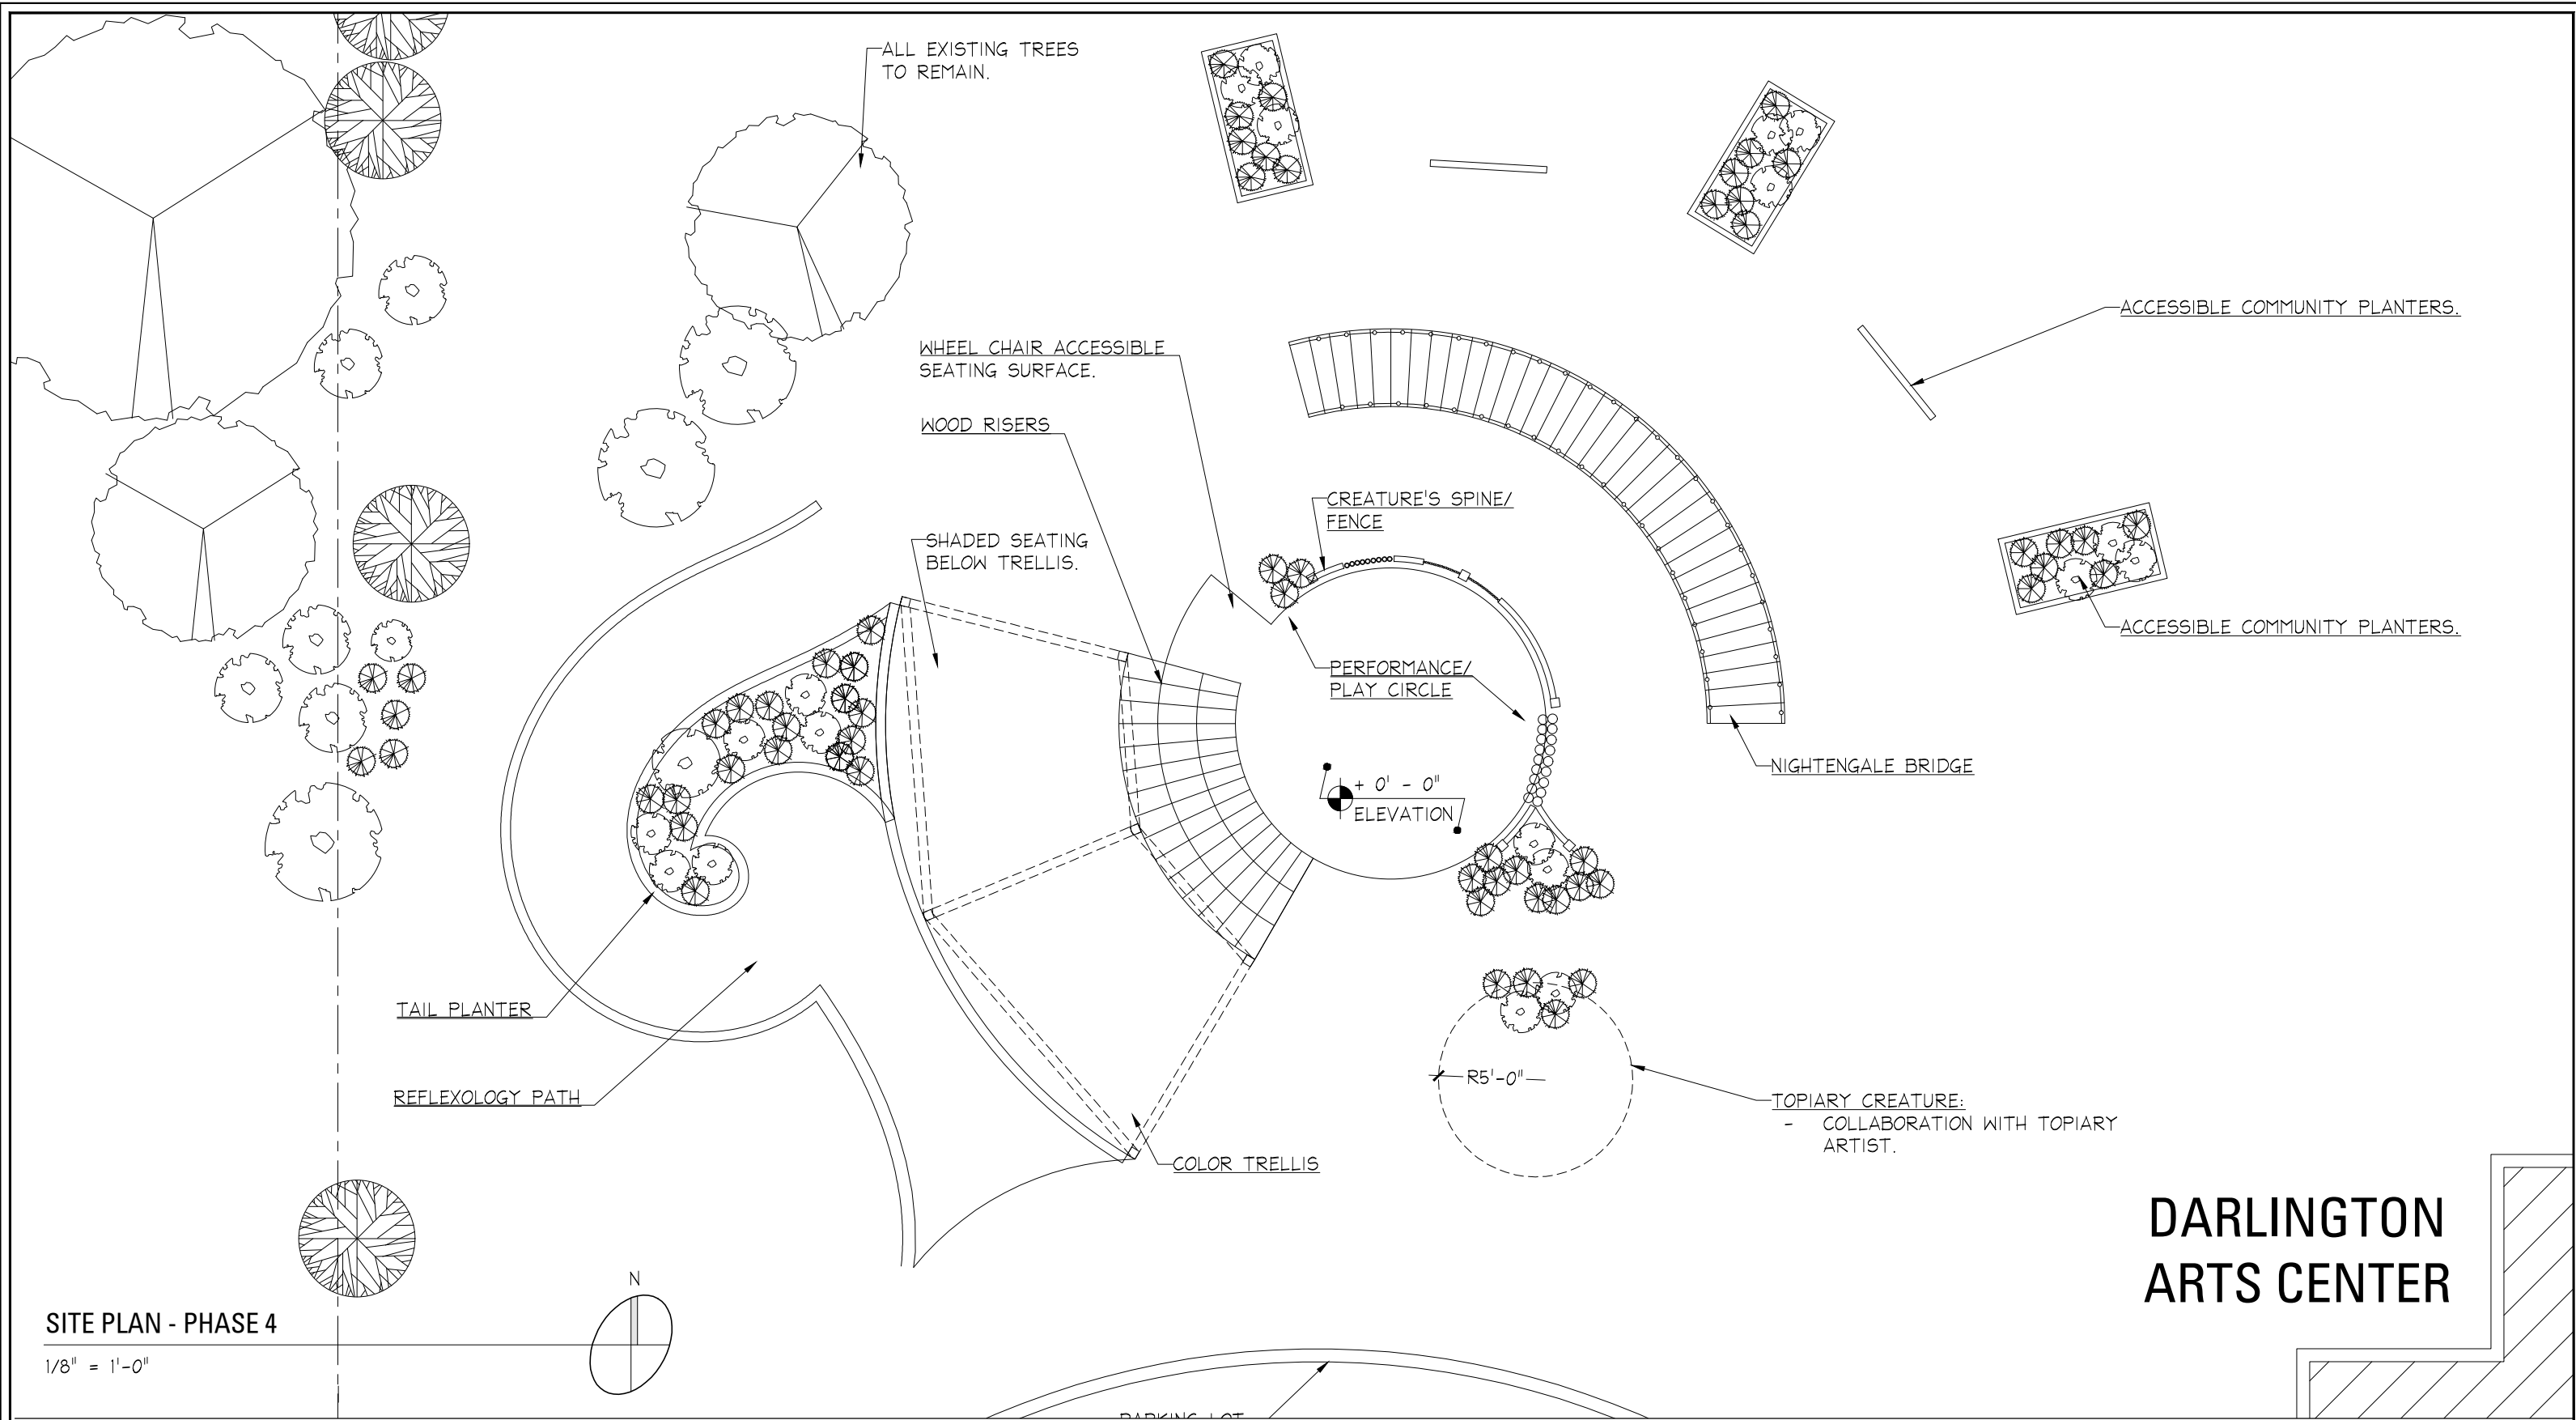

SITE PLAN - PHASE 4

1/8" = 1'-0"

 

DARLINGTON ARTS CENTER

DRAWING TITLE:
SITE PLAN - PHASE 4

PROJECT NAME:
DARLINGTON ARTS CENTER - SENSORY PLAY SPACE

SCALE:
1/8" = 1'-0"
DATE:
3/11/2023

PROJECT NO: DRAWING NO:

SK-002D